


E. THOMAS MARCEL • ARCHITECT •

PARTIAL FLOOR PLAN
NORTH TOWNSHIP PARK
COMMUNITY CENTER
NORTH PERRY VILLAGE, OHIO

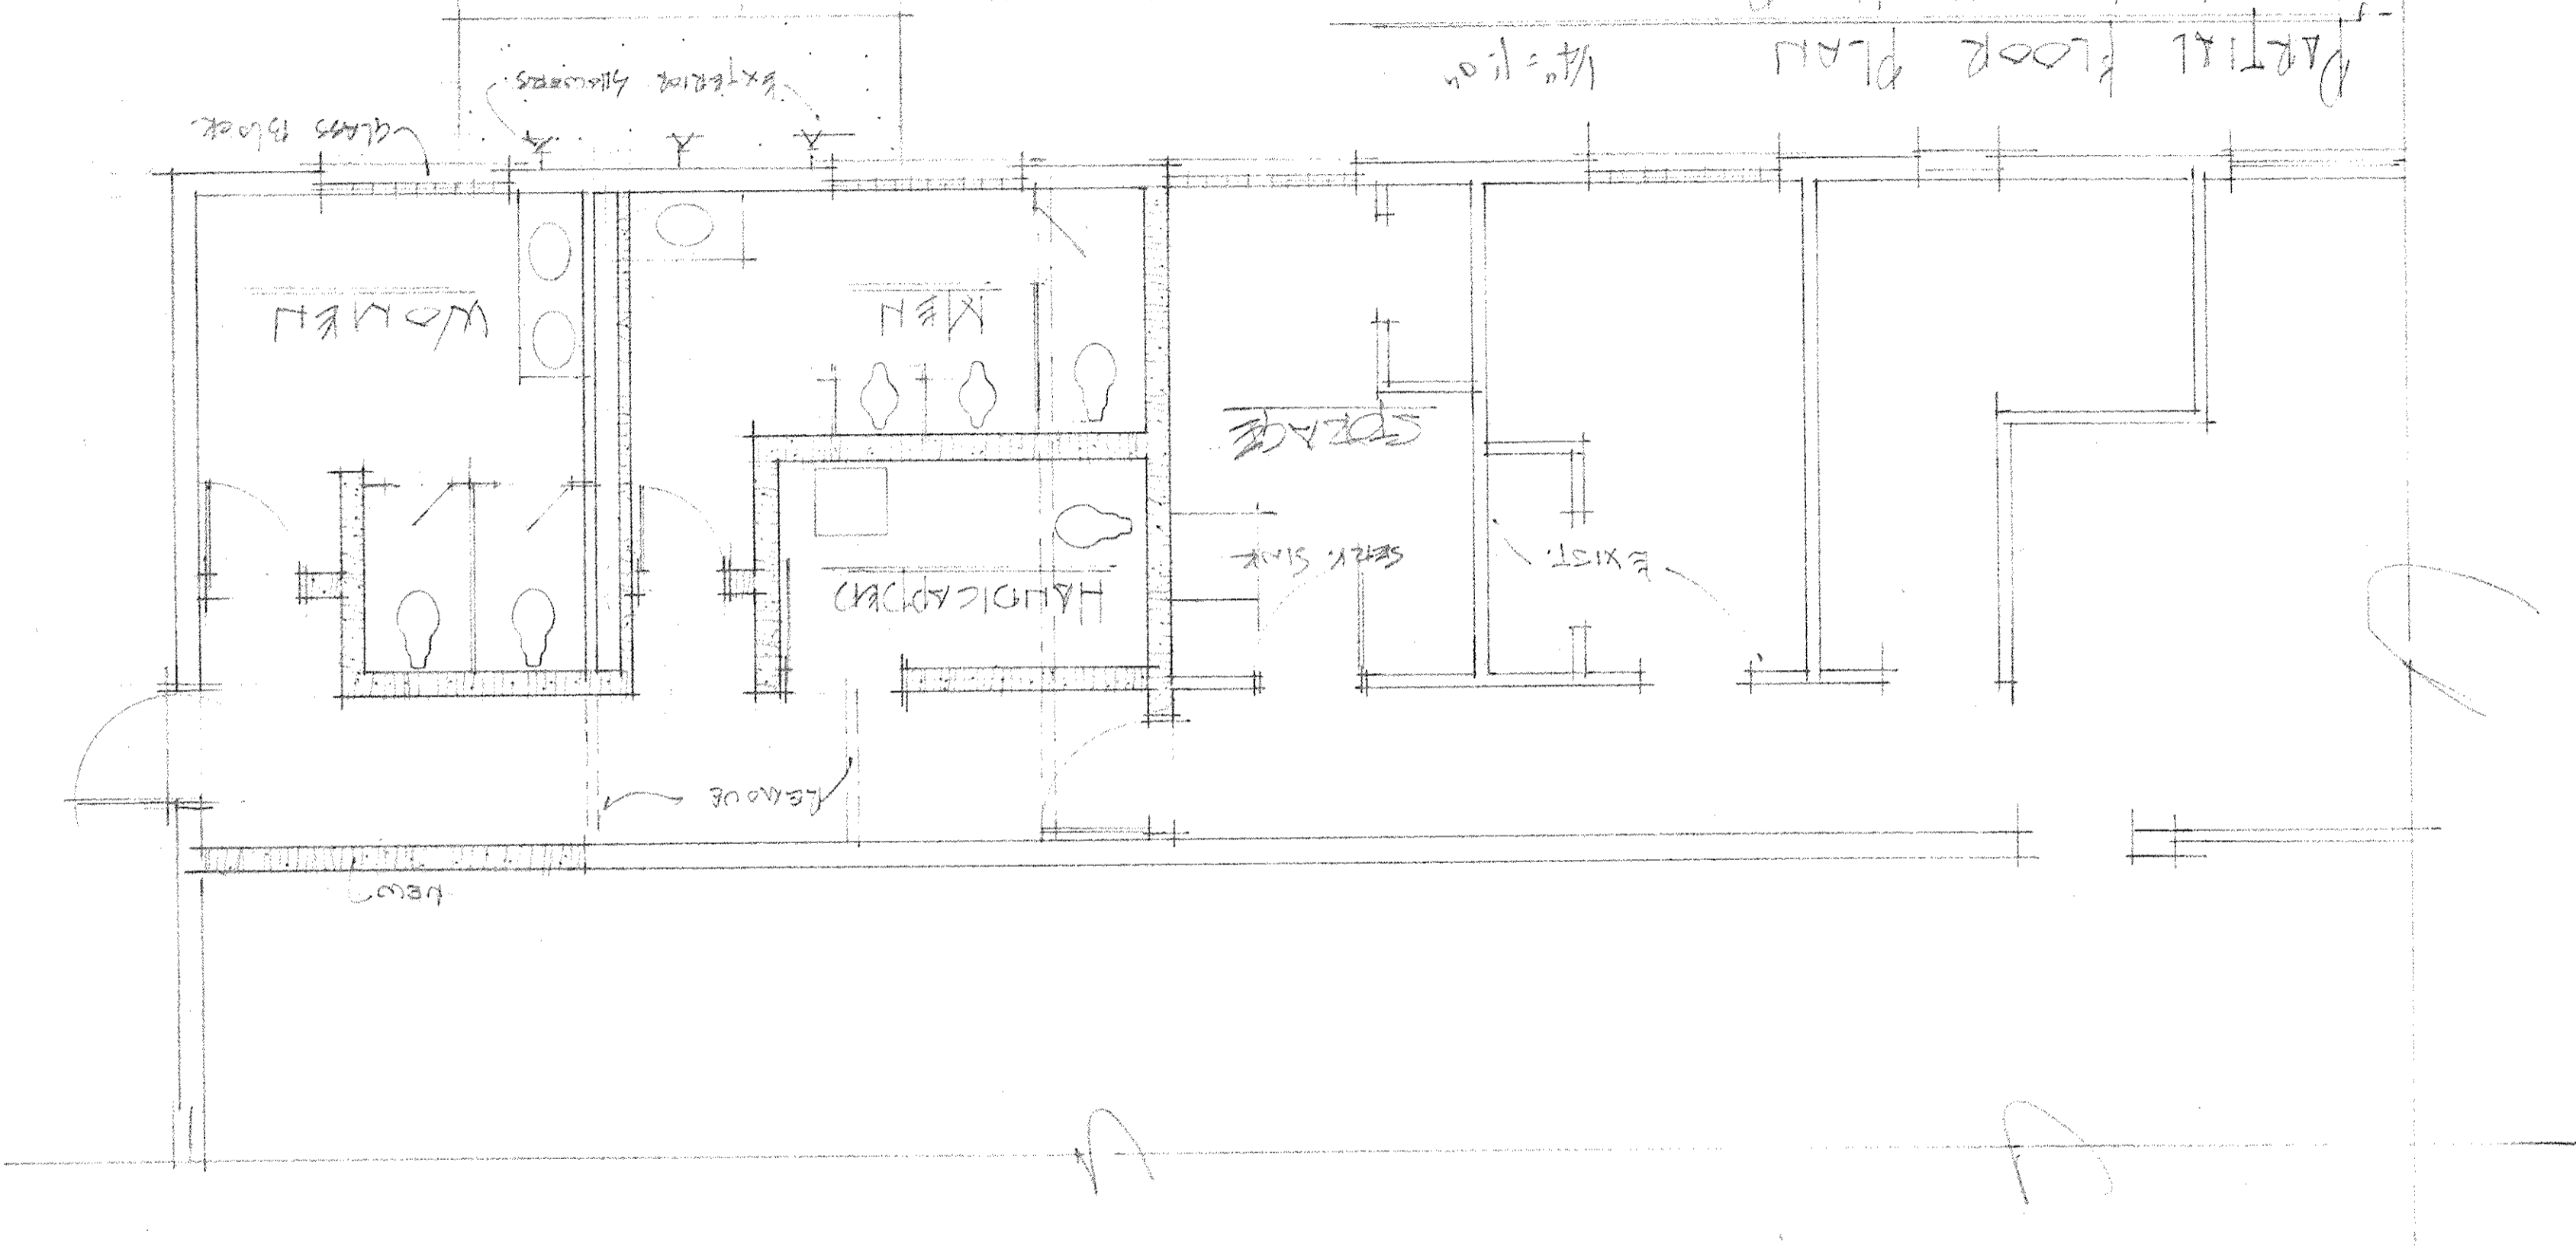

Glass Block

External Windows

WOMEN

MEN

HANDICAPPED

STORAGE

SINK

EXIST.

LEAVE

Lawn

A

B